


-Q10 DnB Bass Bin
-Q10 DnB Top on 1m pole

- 4no.DnB E4 Speakers

-Q10 DnB Bass Bin
-Q10 DnB Top on 1m pole

F	F	E	E	E
O	O	T	T	T
H	H	R	R	R
T	T	A	A	A
R	R	H	H	H
U	U	E	E	E
S	S	I	I	I
S	S	M	M	M
		L	L	L
		P	P	P
		E		

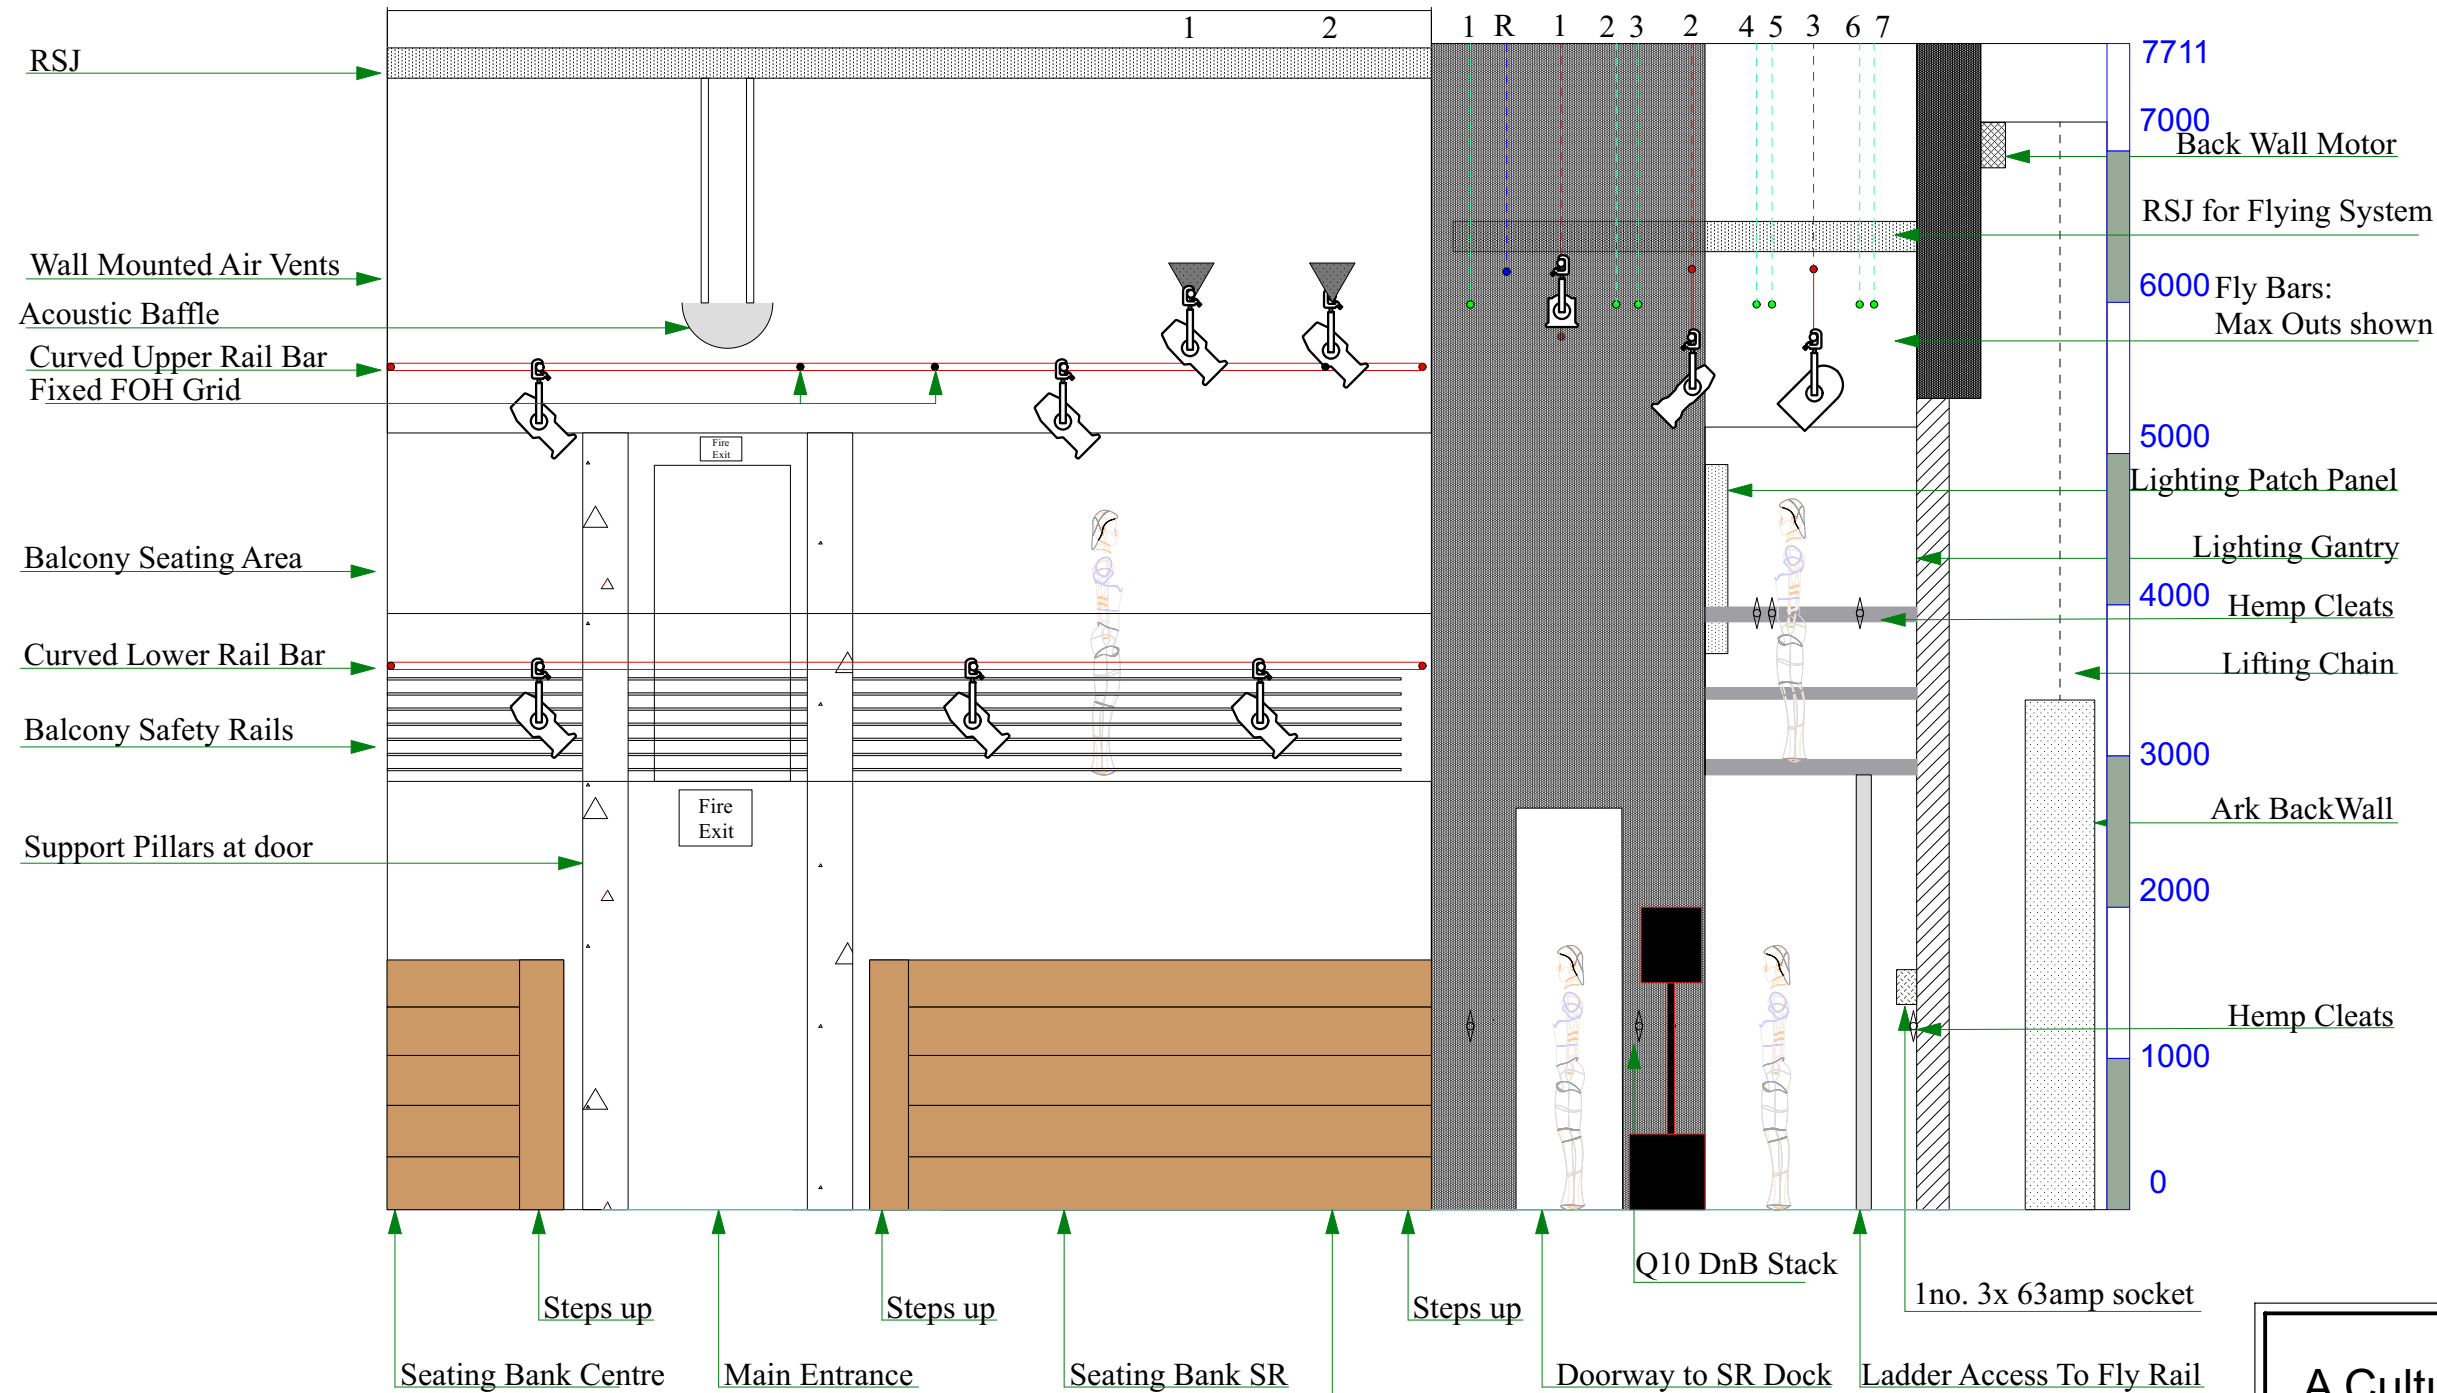


The Ark
A Cultural Centre for Children
Main Section Through Right
Full Section


Technical Manager: Mark Rooney
 e: mark@ark.ie tel: +353 (1) 670 6035
 w: www.ark.ie


SCALE: 1:50 at A3 DATE: 24/07/22 DRWN: Eamon Fox REV: 2022


N.B. Please be aware when taking depth measurements of the seating area as the above section is a flat 2D representation whilst the seating bank is in reality an arc. Dimensions will not match to the reality.

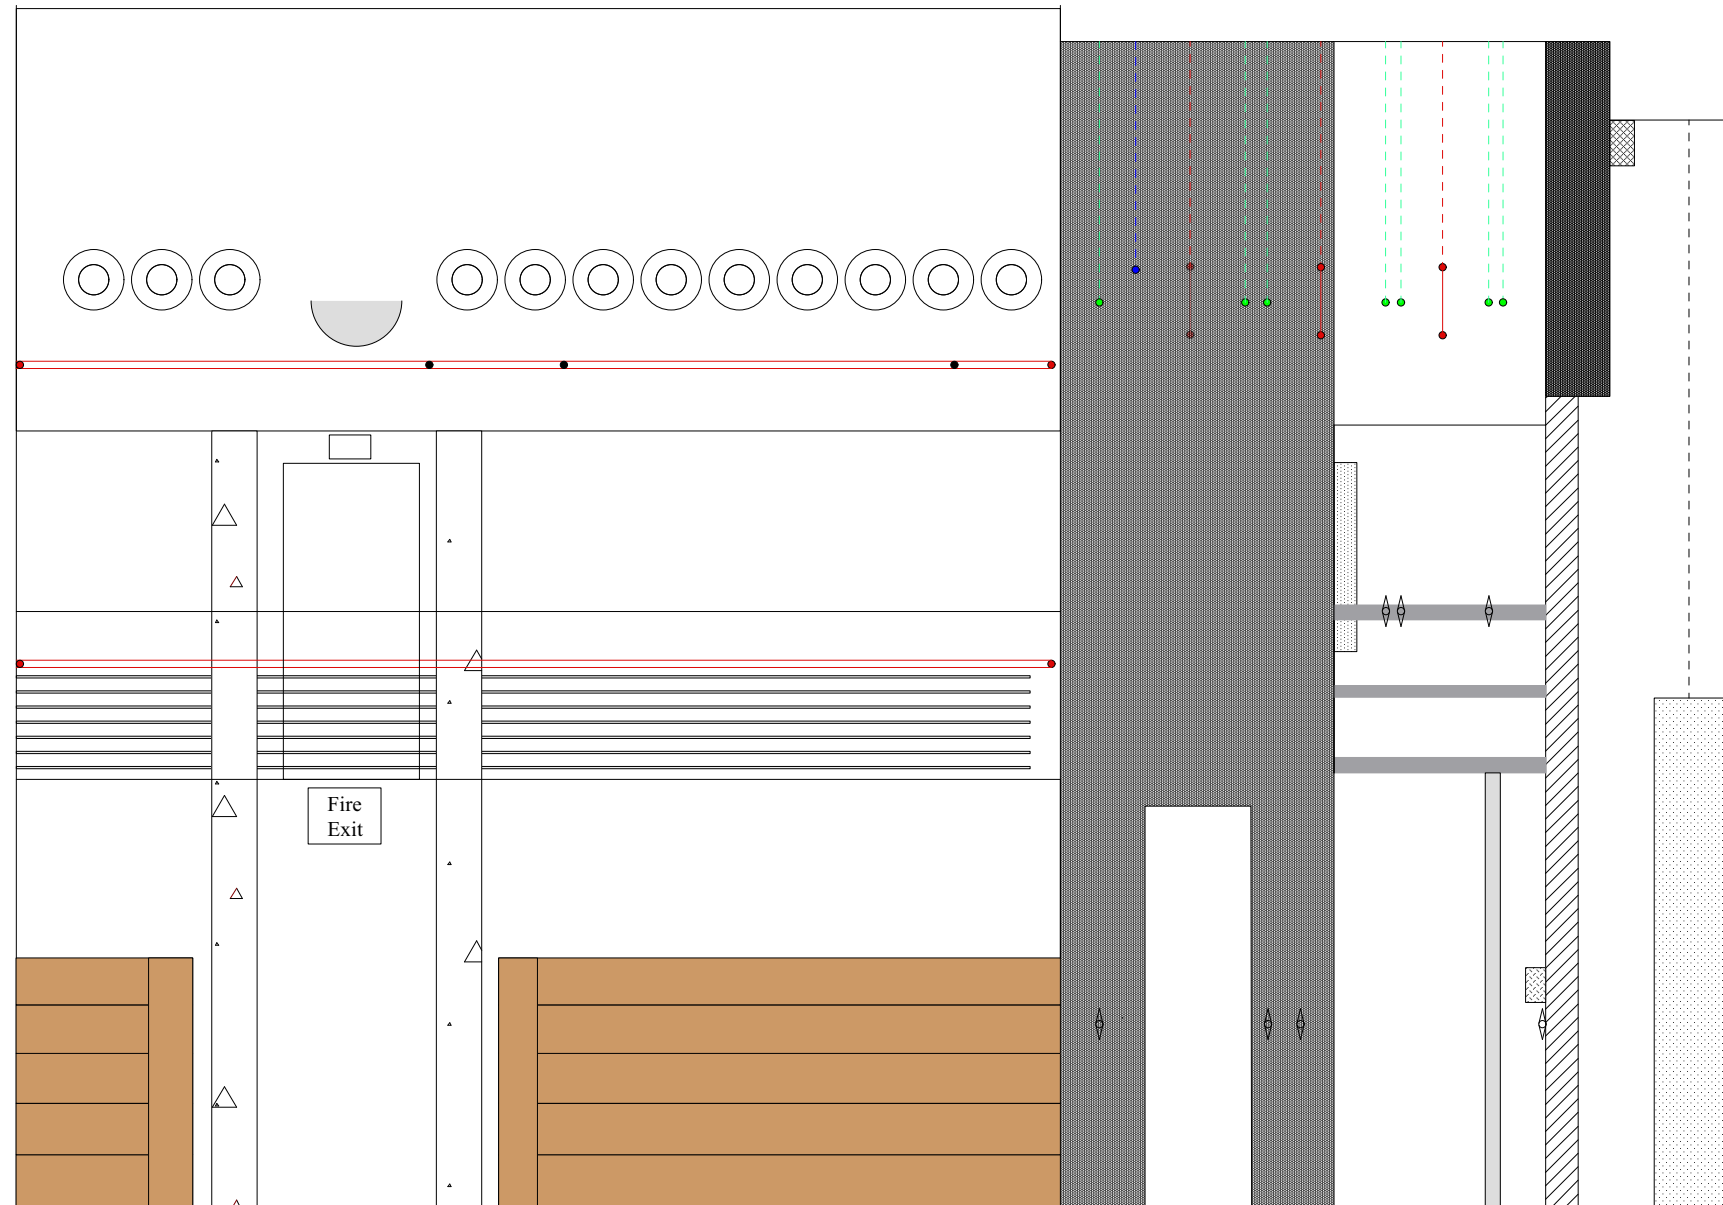

The Ark			
A Cultural Centre for Children			
Main Section Through Right			
Section w/out notation			
Technical Manager: Mark Rooney			
e: mark@ark.ie		tel: +353 (1) 670 6035	
w: www.ark.ie			
SCALE: 1:50 at A3	DATE: 01/03/13	DRWN: Eamon Fox	REV: Final

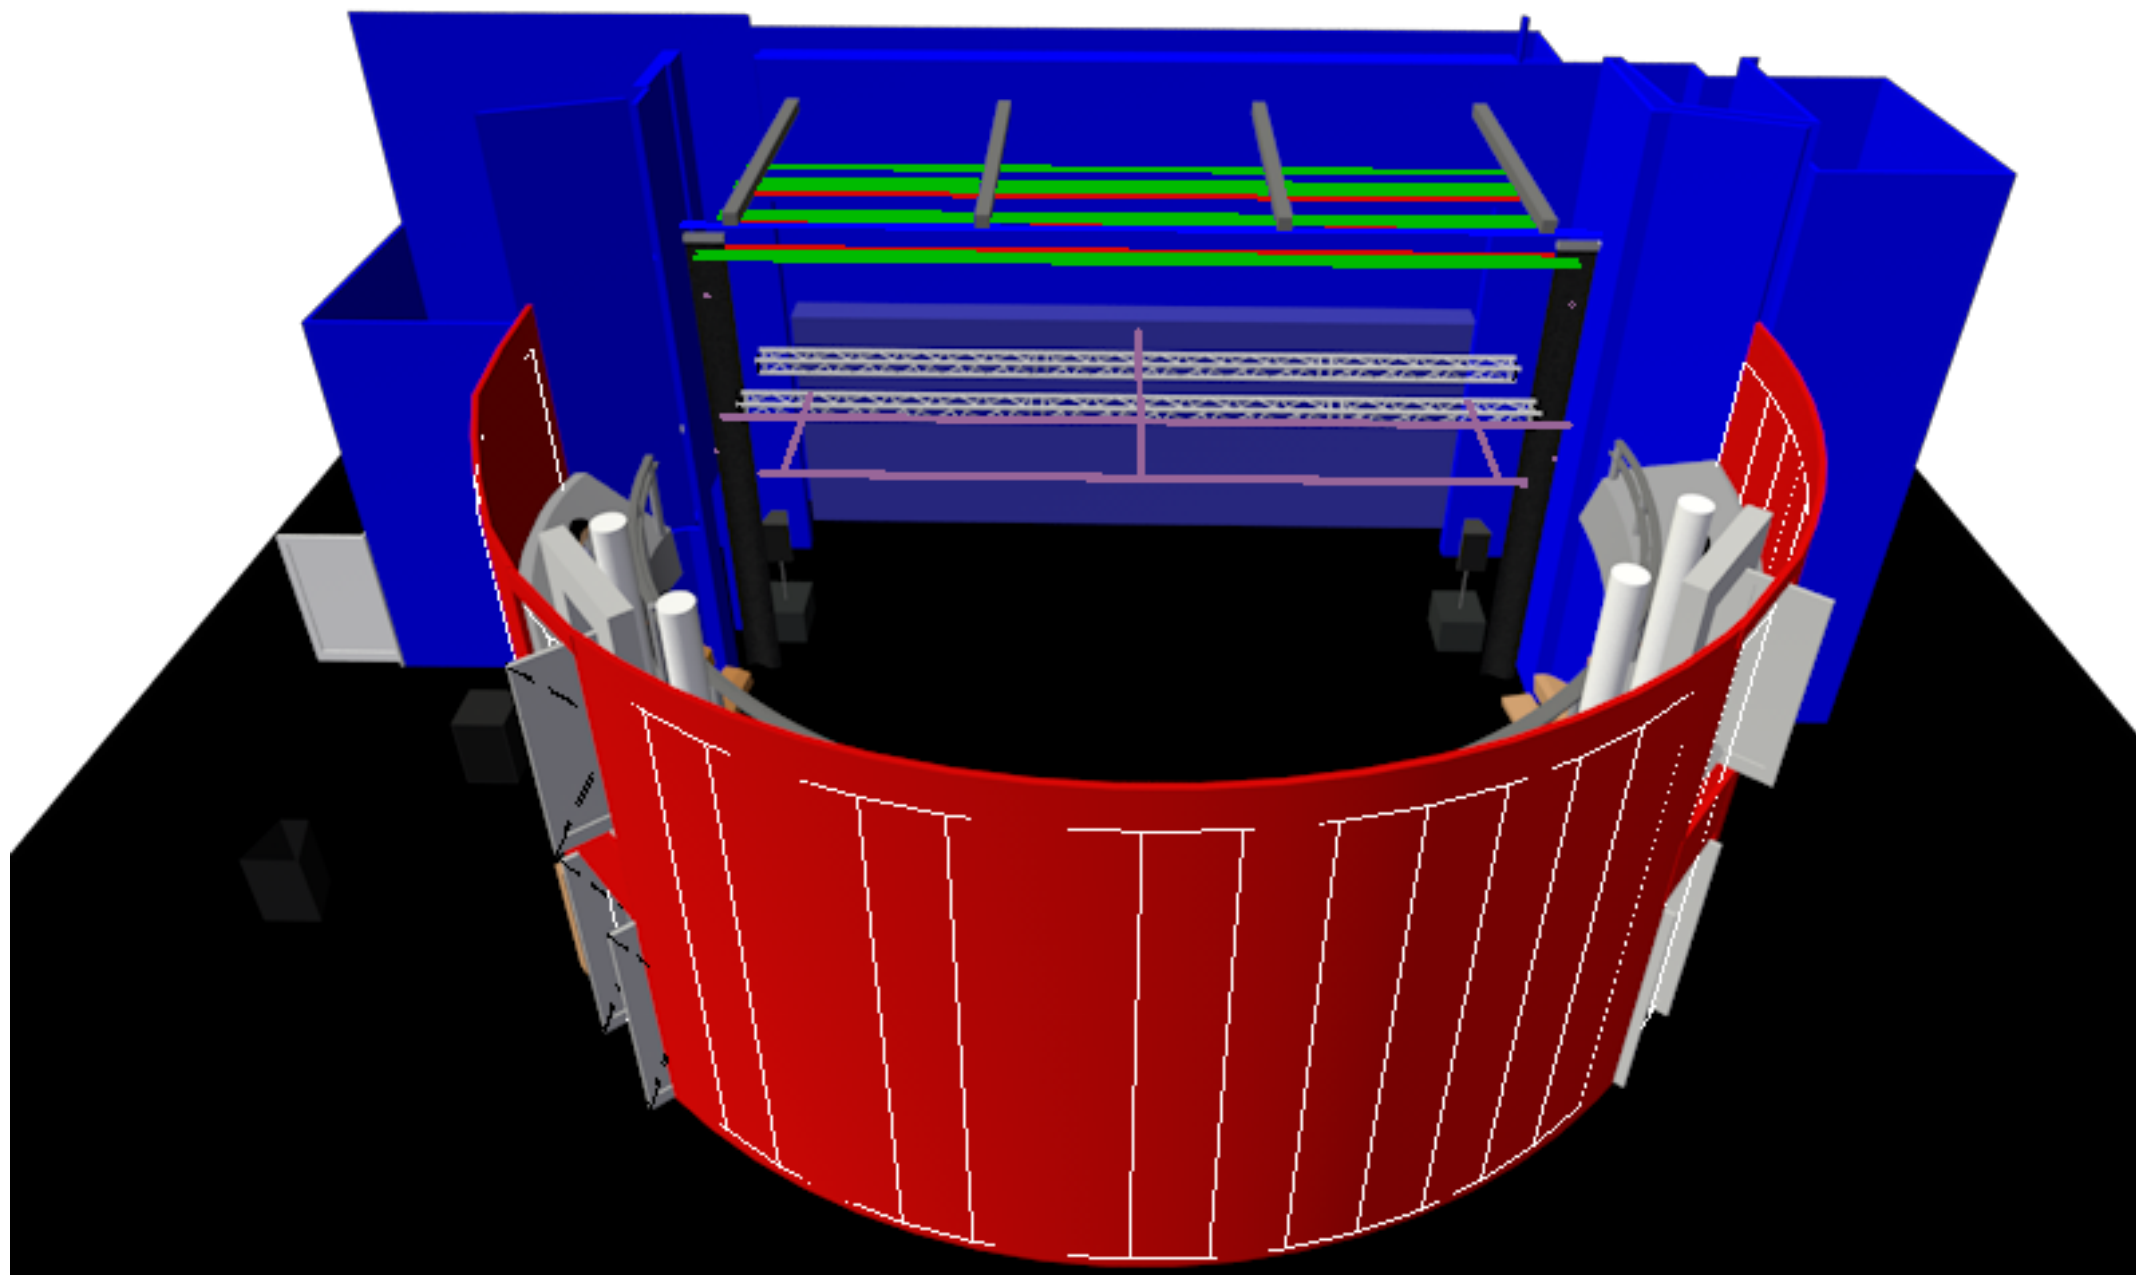

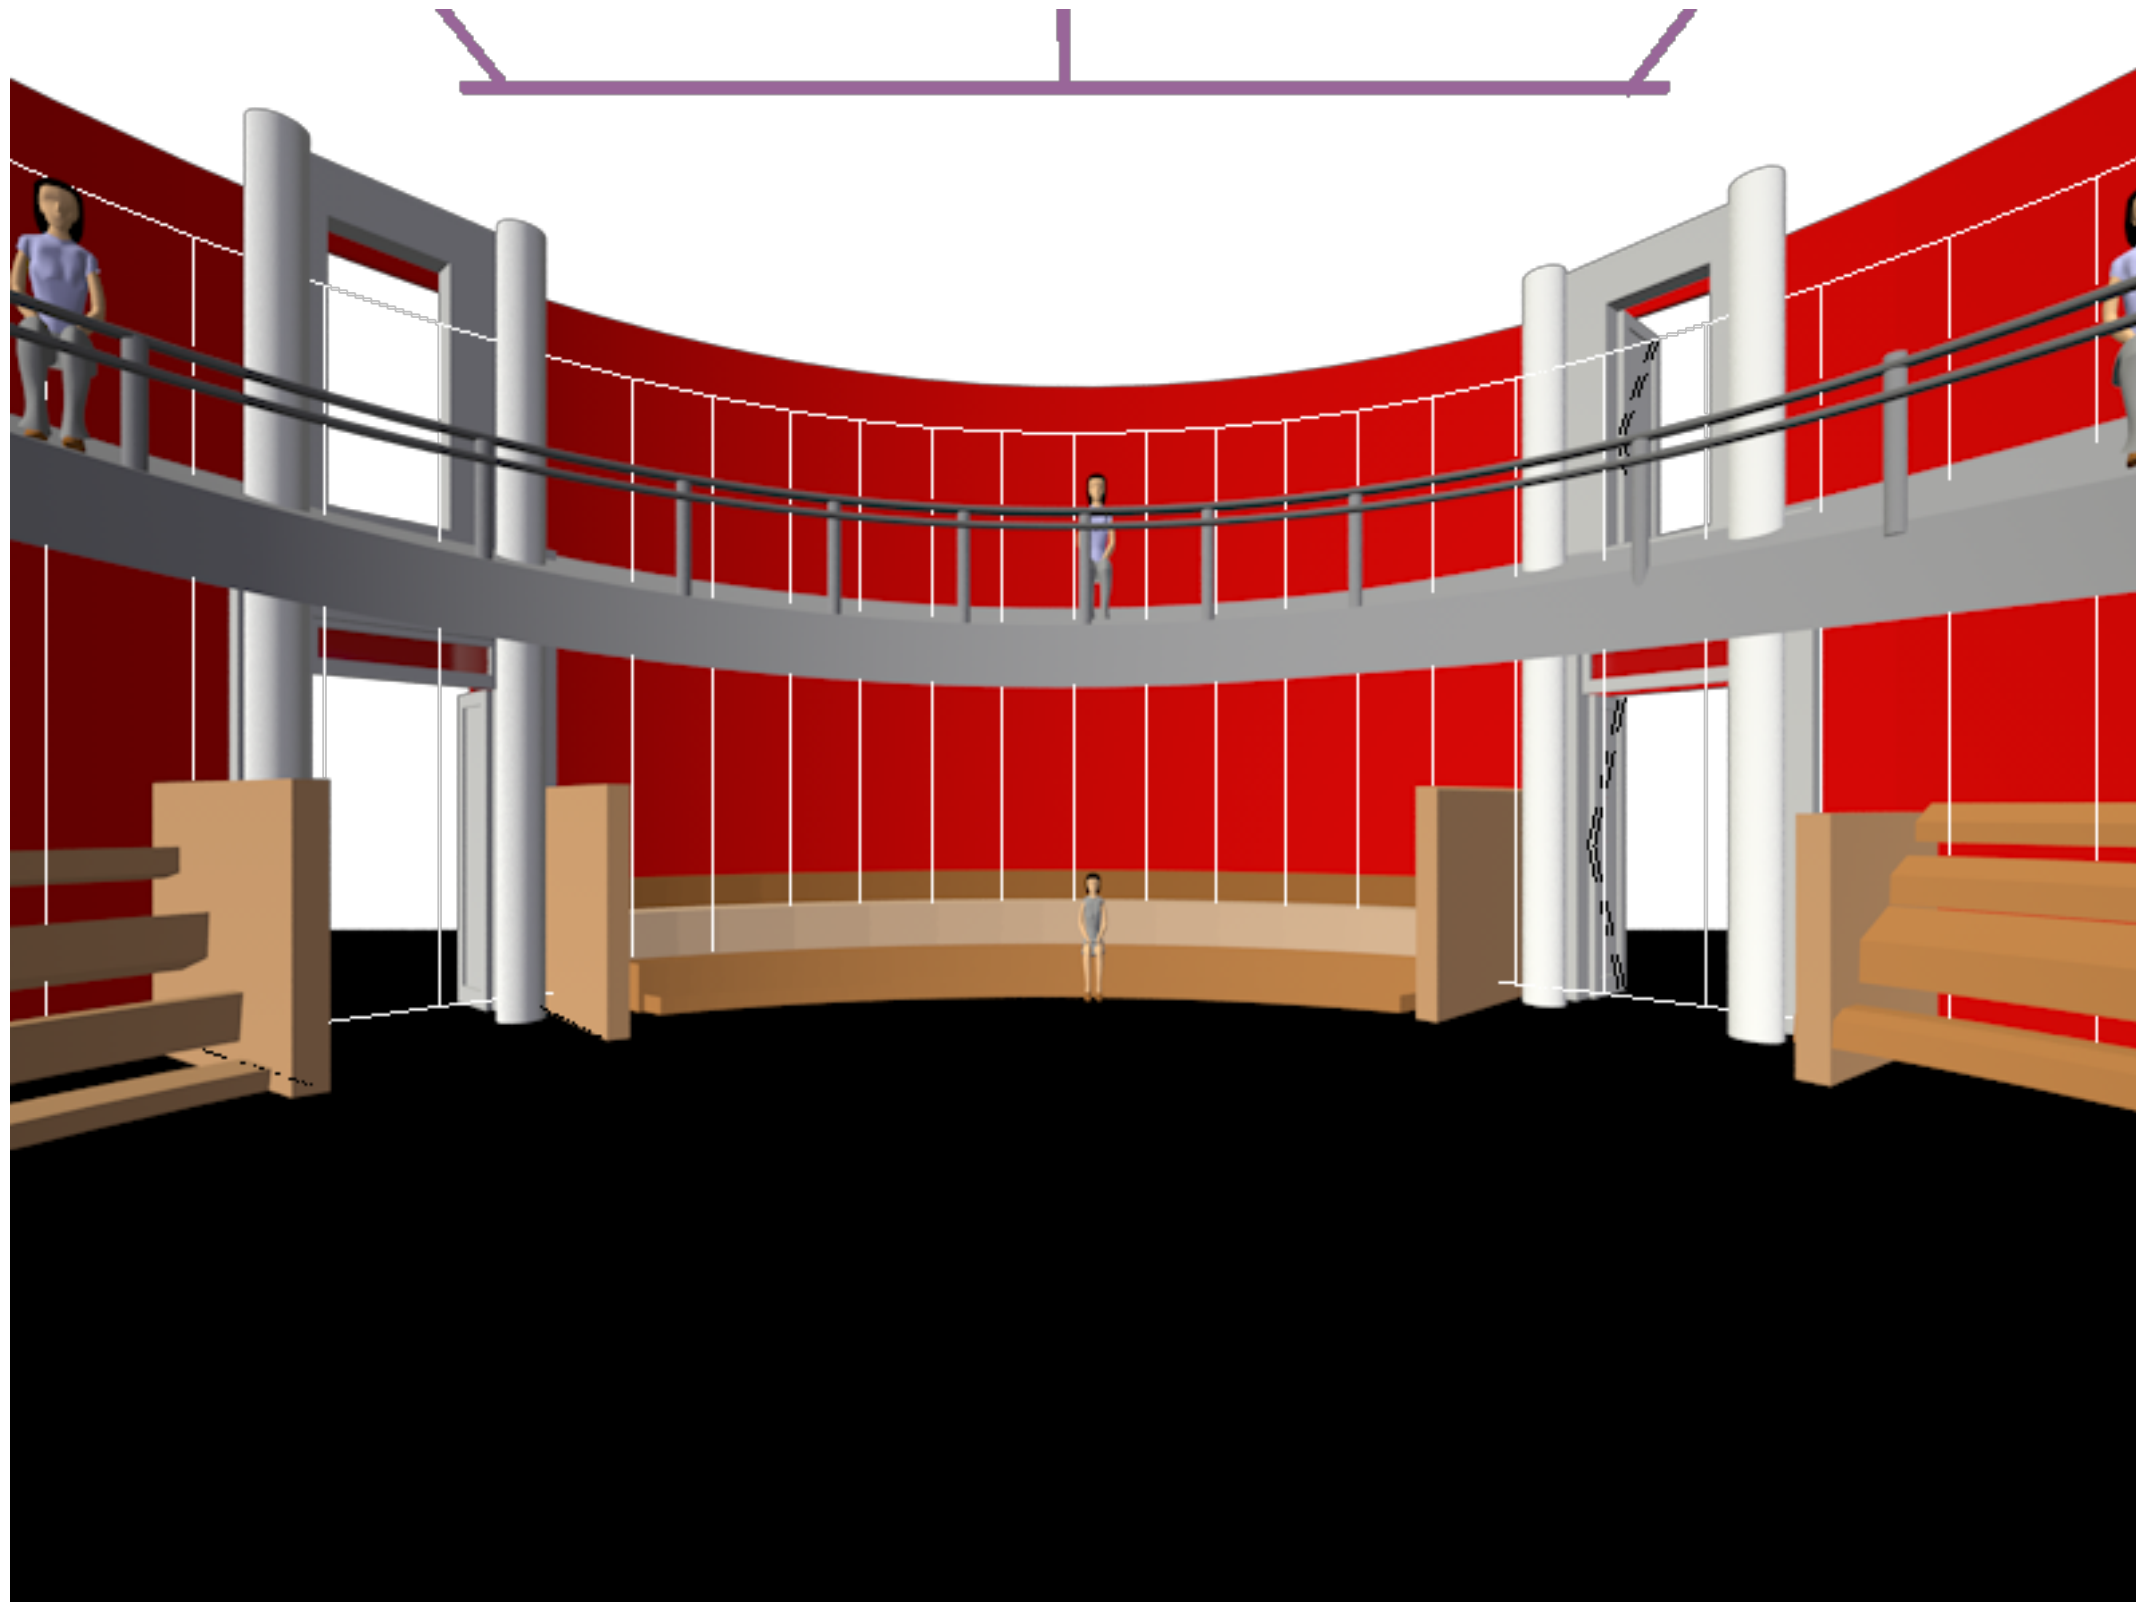

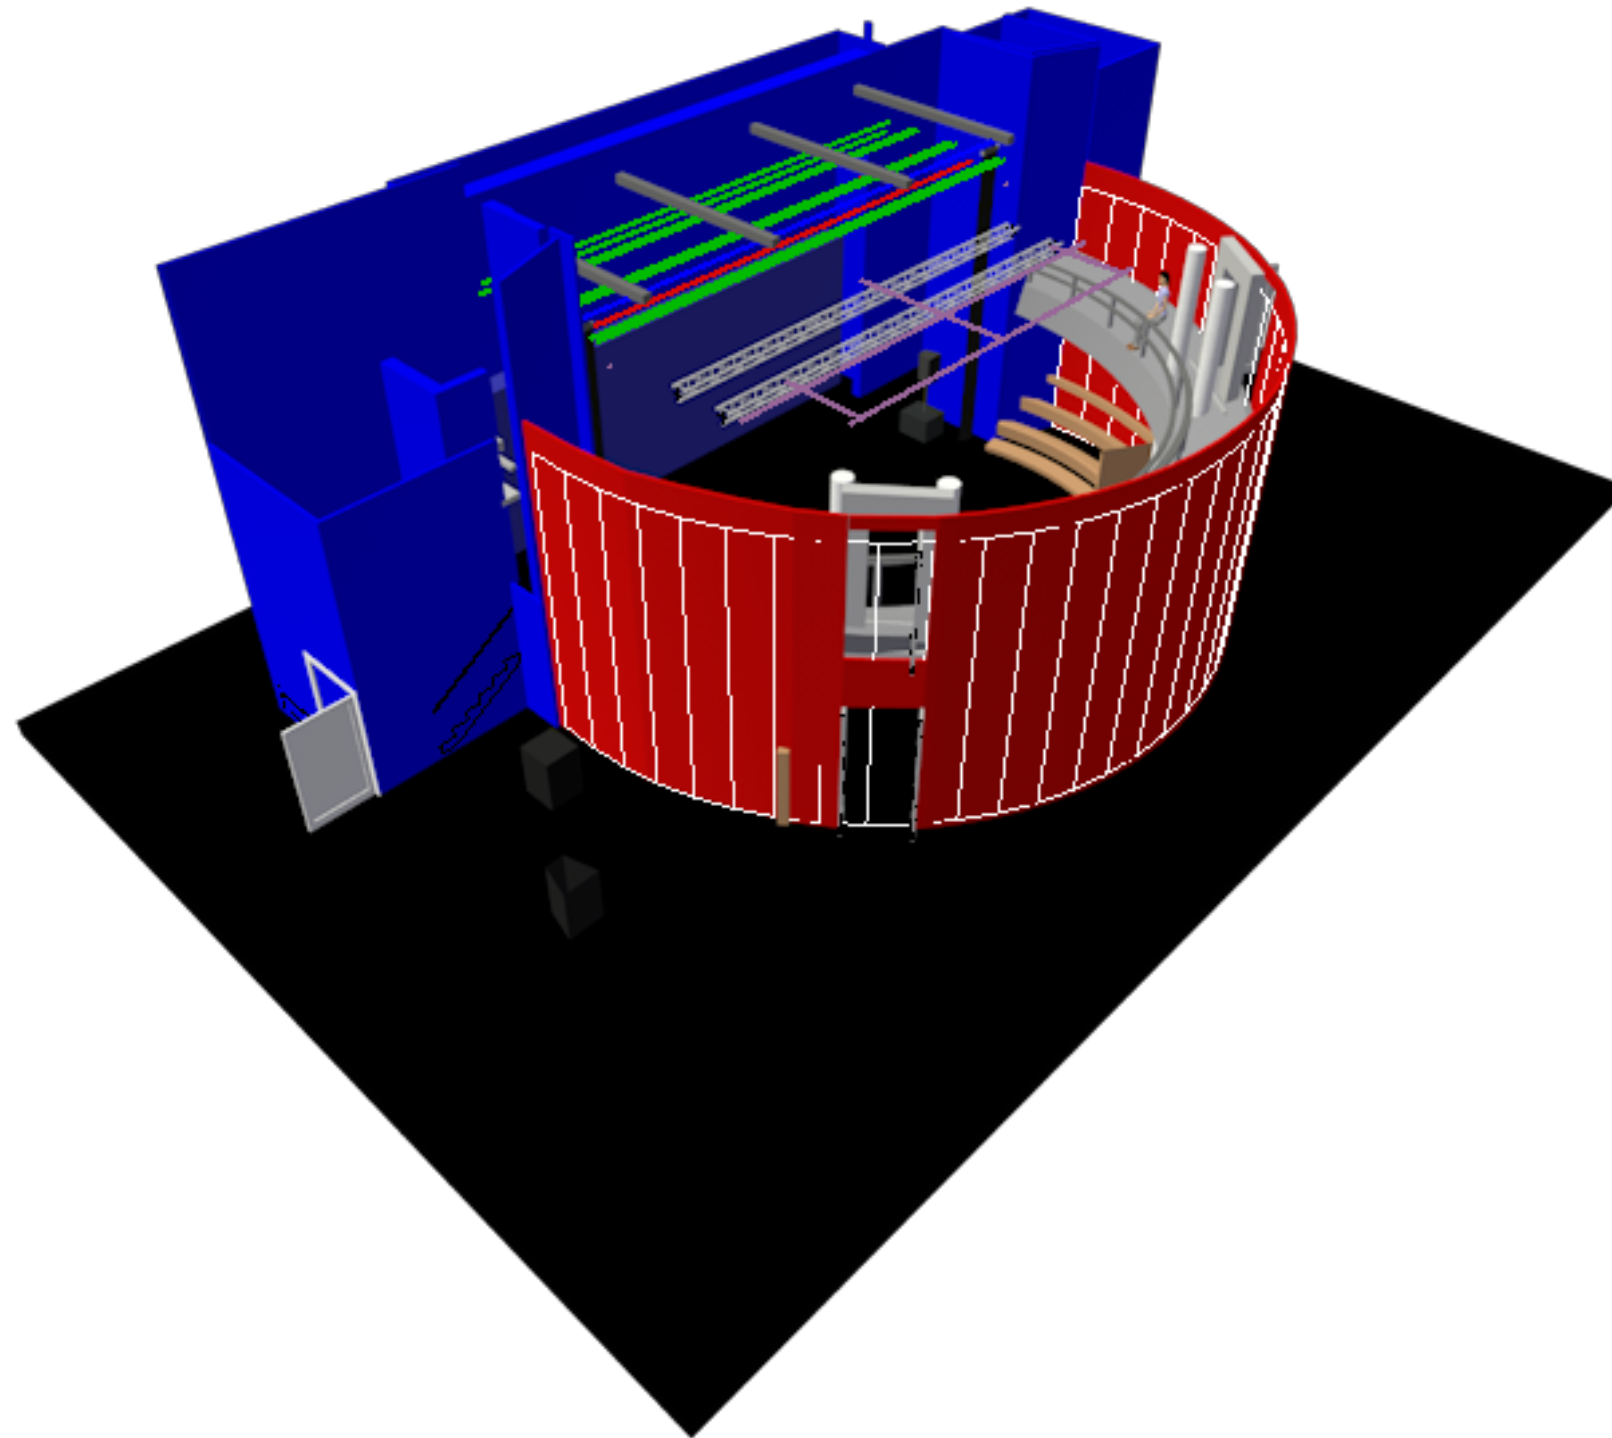

Hanging Facilities:

- 1) There are seven no. Hemp Linesets.
- 2) There are three no. Motorised Electric's Linesets
- 1) The Maximum Out Height of The Hemp Linesets is 5986mm.
- 3) The Maximum Out Height of The Motorised Electric Linesets is 5769mm. This measurement is to the underneath of the I.W.B.
- 4) The Electric Linesets are 48/50mm Ladder Beam with the I.W.B suspended below by 150mm.
- 5) The height to the underneath of the R.S.J's is 6535mm.
- 6) The Fixed Grid is 5573mm in height.
- 7) All measurements are from floor level.
- 8) The Curtain Track is fixed in place.

Balcony Rails:

- 1) The High Balcony Rail is positioned at 5573mm from the auditorium floor.
- 2) The Lower balcony rail is positioned at 3596mm from the auditorium floor.
- 4) Both Balcony Rail's are suitable for hanging lanterns.
- 5) The Lower Balcony Rail is wider than than The High Balcony Rail by 100mm.

Sound:

- 1) FOH Speaker placement is with 1no. Q10 Sub with Q10 Top Speaker on pole either side of the stage.
- 2) There are 4no. E4 Speakers mounted on the FOH fixed grid.

Stage:

- 1) The stage consists of a flat wooden floor.
- 2) Stage is covered by black dance floor marley.
- 3) The black marley is permanent and does not come up.